


NO.	GRANTOR	GRANTEE	SCHEDULE OF PROPERTY		ACRES	REMARKS
			DATE	BOOK		
1	Artisan Iron Co.	N.C. & St. L. Ry.	1883			Title by possession
2	Hapier Iron Co.	N.C. & St. L. Ry.	1890			
3	Hapier Iron Works	N.C. & St. L. Ry.	1909			

Also see deed 1745 Knoxville & Tusculum Railroad Company to Nashville, Chattanooga & St. Louis Railway, dated June 20, 1884, recorded in 3 page, C.V.  
NOTE 1-Charter with claims under decisions of Tennessee Courts.



RIGHT-OF-WAY AND TRACK MAP  
NASHVILLE, CHATTANOOGA AND ST. LOUIS RY.  
CENTREVILLE BRANCH

STATION 212+00 TO STATION 2217+00  
SCALE, 1 IN = 200 FT. JUNE 30, 1916

Sheet No. 21 of 38 Sheets of  
Centreville Branch from Survey  
Station 212+00 to Survey Station  
2217+00

OFFICE OF CHIEF ENGINEER  
NASHVILLE, TENN.  
M.P. 420 to 440

184219  
V-19  
21